



# Catch Basin Products

## Catch Basin Type 15

### Reinforcing

- #3, grade 60 reinforcing bar
- All components

### 6 Inch Riser

- 300 lbs

### 12 Inch Riser


- 600 lbs

### Precast Base

- Base unit has four-way knock outs provided for pipe entry
- 1800 lbs

### Conformity Standards

- APWA Standard Specifications
- King County Standards

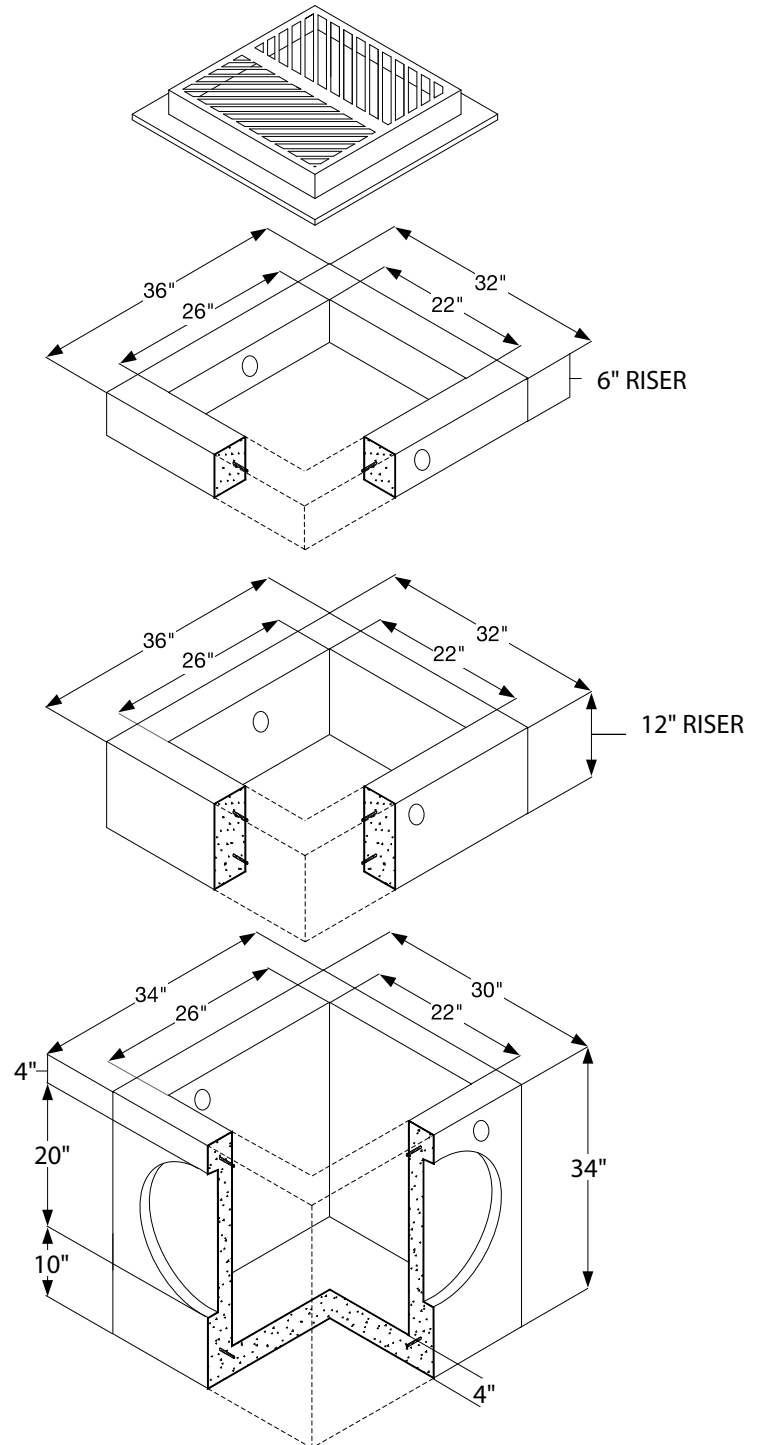

Note: Drawings not to scale

[www.shopeconcrete.com](http://www.shopeconcrete.com)

1-800-422-7560 [TOLL FREE]



Shope Concrete, LLC  
1618 East Main Avenue  
Puyallup, WA 98372-3142

(253) 848-1551  
Fax Line 1 (253) 845-0292  
Fax Line 2 (253) 864-6172

