



Catch Basin Products

Catch Basin Type 15

Reinforcing

- #3, grade 60 reinforcing bar
- All components

6 Inch Riser

- 300 lbs

12 Inch Riser


- 600 lbs

Precast Base

- Base unit has four-way knock outs provided for pipe entry
- 1800 lbs

Conformity Standards

- APWA Standard Specifications
- King County Standards

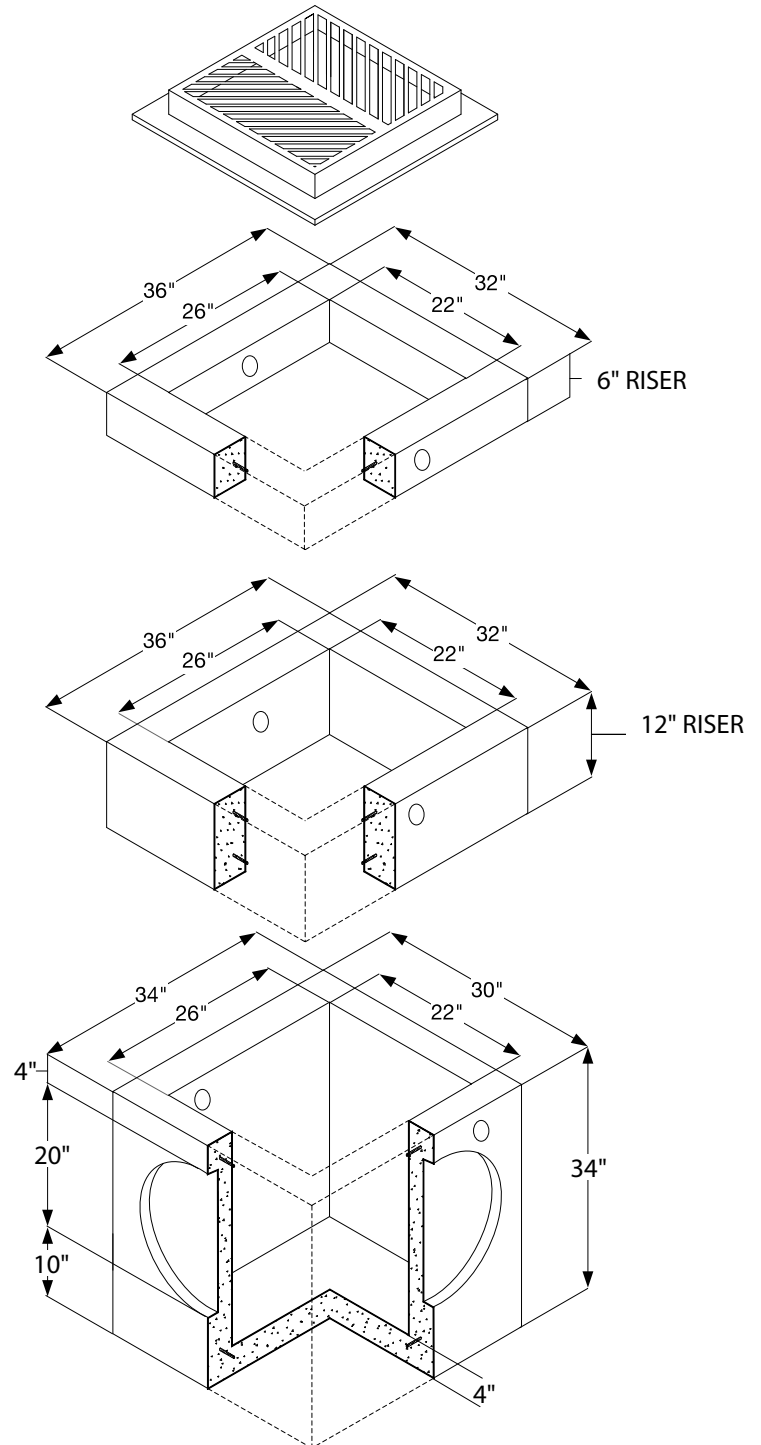

Note: drawings not to scale



Shope Concrete, LLC
1618 East Main Avenue
Puyallup, WA 98372-3142

(253) 848-1551
Fax Line 1 (253) 845-0292
Fax Line 2 (253) 864-6172

1-800-422-7560 [TOLL FREE]
www.shopeconcrete.com